

BARANGAROO SOUTH

Development Application Drawings

Drawing List

INTRODUCTION

DRAWING NUMBER	DRAWING TITLE	REVISION
BAR-418-DA-SP-GA01	Stage 1B Development Application Boundary	E
BAR-418-DA-SP-GA02	Stage 1B Character Area Plan	B
BAR-418-DA-SP-GA03	Watermans Quay and 1B Interface Plan	D
BAR-418-DA-SP-GA04	Stage 1B Key Plan	E
BAR-418-DA-SP-GA05	Stage 1B Master Plan	G

WATERMANS QUAY

DRAWING NUMBER	DRAWING TITLE	REVISION
BAR-418-DA-WQ-TP01	Watermans Quay Title Page	A
BAR-418-DA-WQ-PN01	Watermans Quay Master Plan	D
BAR-418-DA-WQ-DP01	Watermans Quay Detail Plan - Trees	D
BAR-418-DA-WQ-DP02	Watermans Quay Detail Plan - No Trees	D
BAR-418-DA-WQ-SE01	Watermans Quay Section A - A	D
BAR-418-DA-WQ-VN01	Watermans Quay Visualisation 1	C

BARANGAROO AVENUE

DRAWING NUMBER	DRAWING TITLE	REVISION
BAR-418-DA-BA-TP01	Barangaroo Avenue Title Page	A
BAR-418-DA-BA-PN01	Barangaroo Avenue Master Plan	D
BAR-418-DA-BA-DP01	Barangaroo Avenue North Detail Plan - Trees	E
BAR-418-DA-BA-DP02	Barangaroo Avenue North Detail Plan - No Trees	E
BAR-418-DA-BA-DP03	Barangaroo Avenue South Detail Plan - Trees	C
BAR-418-DA-BA-DP04	Barangaroo Avenue South Detail Plan - No Trees	D
BAR-418-DA-BA-SE01	Barangaroo Avenue A - A	D
BAR-418-DA-BA-SE02	Barangaroo Avenue B - B	D
BAR-418-DA-BA-SE03	Barangaroo Avenue C - C	C
BAR-418-DA-BA-VN01	Barangaroo Avenue Visualisation 1	C

HICKSON PARK

DRAWING NUMBER	DRAWING TITLE	REVISION
BAR-418-DA-HP-TP01	Hickson Park Title Page	A
BAR-418-DA-HP-PN01	Hickson Park Master Plan - Trees	E
BAR-418-DA-HP-PN02	Hickson Park Master Plan - No Trees	E
BAR-418-DA-HP-DP01	Hickson Park East Entry Detail Plan - Trees	D
BAR-418-DA-HP-DP02	Hickson Park East Entry Detail Plan - No Trees	F
BAR-418-DA-HP-DP02A	Hickson Road Bollard Strategy	B

BAR-418-DA-HP-DP03	Hickson Park South Entry Detail Plan - Trees	E
BAR-418-DA-HP-DP04	Hickson Park South Entry Detail Plan - No Trees	E
BAR-418-DA-HP-DP05	Hickson Park West Entry Detail Plan - Trees	D
BAR-418-DA-HP-DP06	Hickson Park West Entry Detail Plan - No Trees	F
BAR-418-DA-HP-DP06A	Hickson Park Bollard Strategy	B
BAR-418-DA-HP-DP07	Hickson Park Amenities and Storage Building Typical Layout	B
BAR-418-DA-HP-SE01	Hickson Park Section A - A	E
BAR-418-DA-HP-SE02	Hickson Park Section B - B	D
BAR-418-DA-HP-SE03	Hickson Park Section C - C	D
BAR-418-DA-HP-SE04	Hickson Park Section D - D	D
BAR-418-DA-HP-SE05	Hickson Park Section E - E	C
BAR-418-DA-HP-SE06	Hickson Park Section F - F	E
BAR-418-DA-HP-SE07	Hickson Park Section G - G	G
BAR-418-DA-HP-SE08	Hickson Park Section H-H	C
BAR-418-DA-HP-SE09	Hickson Park Section I-I	C
BAR-418-DA-HP-SE10	Hickson Park Section J-J	C
BAR-418-DA-HP-SE11	Hickson Park Section K-K	B
BAR-418-DA-HP-SE12	Hickson Park Section L-L	B
BAR-418-DA-HP-SE13	Hickson Park Section M-M	C
BAR-418-DA-HP-VN01	Hickson Park Visualisation 1	B
BAR-418-DA-HP-VN02	Hickson Park Visualisation 2	B
BAR-418-DA-HP-VN03	Hickson Park Visualisation 3	C
BAR-418-DA-HP-VN04	Hickson Park Visualisation 4	A

WULUGUL WALK

DRAWING NUMBER	DRAWING TITLE	REVISION
BAR-418-DA-WW-TP01	Wulugul Walk Title Page	A
BAR-418-DA-WW-PN01	Wulugul Walk Master Plan - Trees	D
BAR-418-DA-WW-PN02	Wulugul Walk Master Plan - No Trees	D
BAR-418-DA-WW-DP01	Wulugul Walk Boardwalk Detail Plan - Trees	E
BAR-418-DA-WW-DP02	Wulugul Walk Boardwalk Detail Plan - No Trees	G
BAR-418-DA-WW-DP03	Wulugul Walk & Former Spirit of Tasmania Loading Dock Detail Plan - Trees	C
BAR-418-DA-WW-DP04	Wulugul Walk & Former Spirit of Tasmania Loading Dock Detail Plan - No Trees	E
BAR-418-DA-WW-SE00	Wulugul Walk Section Key Plan	D
BAR-418-DA-WW-SE01	Wulugul Walk Section A - A	D
BAR-418-DA-WW-SE02	Wulugul Walk Section B - B	D

BAR-418-DA-WW-SE03	Wulugul Walk Section C - C	D
BAR-418-DA-WW-SE04	Wulugul Walk Section D - D	D
BAR-418-DA-WW-SE05	Wulugul Walk Section E - E	D
BAR-418-DA-WW-SE06	Wulugul Walk Section F - F	D
BAR-418-DA-WW-SE07	Wulugul Walk Section G - G	D
BAR-418-DA-WW-VN01	Wulugul Walk Visualisation 1	C
BAR-418-DA-WW-VN02	Wulugul Walk Visualisation 2	B
BAR-418-DA-WW-VN03	Wulugul Walk Visualisation 3	E

WATERMANS COVE


DRAWING NUMBER	DRAWING TITLE	REVISION
BAR-418-DA-WC-TP01	Watermans Cove Title Page	A
BAR-418-DA-WC-PL01	Watermans Cove Master Plan - Trees	E
BAR-418-DA-WC-PL02	Watermans Cove Master Plan - No Trees	G
BAR-418-DA-WC-DP01	Watermans Cove Raised Planter Detail Plan - Trees	D
BAR-418-DA-WC-DP02	Watermans Cove Raised Planter Detail Plan - No Trees	E
BAR-418-DA-WC-DP03	Watermans Cove Terraced Seating Detail Plan - Trees	D
BAR-418-DA-WC-DP04	Watermans Cove Terraced Seating Detail Plan - No Trees	E
BAR-418-DA-WC-DP05	Watermans Cove Bollard Strategy	B
BAR-418-DA-WC-SE00	Watermans Cove Section Key Plan	D
BAR-418-DA-WC-SE01	Watermans Cove Section A - A	D
BAR-418-DA-WC-SE02	Watermans Cove Section B - B	E
BAR-418-DA-WC-SE03	Watermans Cove Section C - C	D
BAR-418-DA-WC-SE04	Watermans Cove Section D - D	E
BAR-418-DA-WC-SE05	Watermans Cove Section E - E	E
BAR-418-DA-WC-SE06	Watermans Cove Section F - F	E
BAR-418-DA-WC-SE07	Watermans Cove Section G - G	D
BAR-418-DA-WC-VN01	Watermans Cove Visualisation 1	E
BAR-418-DA-WC-VN02	Watermans Cove Visualisation 2	E
BAR-418-DA-WC-VN03	Watermans Cove Visualisation 3	C
BAR-418-DA-WC-VN05	Watermans Cove Visualisation 5	C

TREE STRATEGY

DRAWING NUMBER	DRAWING TITLE	REVISION
BAR-418-DA-TS-TP01	Tree Strategy Title Page	A
BAR-418-DA-TS-PN01	Tree Strategy Plan	E
BAR-418-DA-TS-TI01	Tree Strategy - Watermans Quay & Barangaroo Avenue	C
BAR-418-DA-TS-TI02	Tree Strategy - Hickson Park	C
BAR-418-DA-TS-TI03	Tree Strategy - Hickson Park	D
BAR-418-DA-TS-TI04	Tree Strategy - Wulugul Walk	C
BAR-418-DA-TS-TI05	Tree Strategy - Watermans Cove	C

SHRUB STRATEGY


DRAWING NUMBER	DRAWING TITLE	REVISION
BAR-418-DA-SS-TP01	Shrub Strategy Title Page	A
BAR-418-DA-SS-PN01	Shrub Strategy Plan	E
BAR-418-DA-SS-SI01	Shrub Strategy - Fern Garden	C
BAR-418-DA-SS-SI02	Shrub Strategy - Fern Garden	C
BAR-418-DA-SS-SI03	Shrub Strategy - Cove Raised Planter Garden	D
BAR-418-DA-SS-SI04	Shrub Strategy - Fig Raised Planter Garden	C

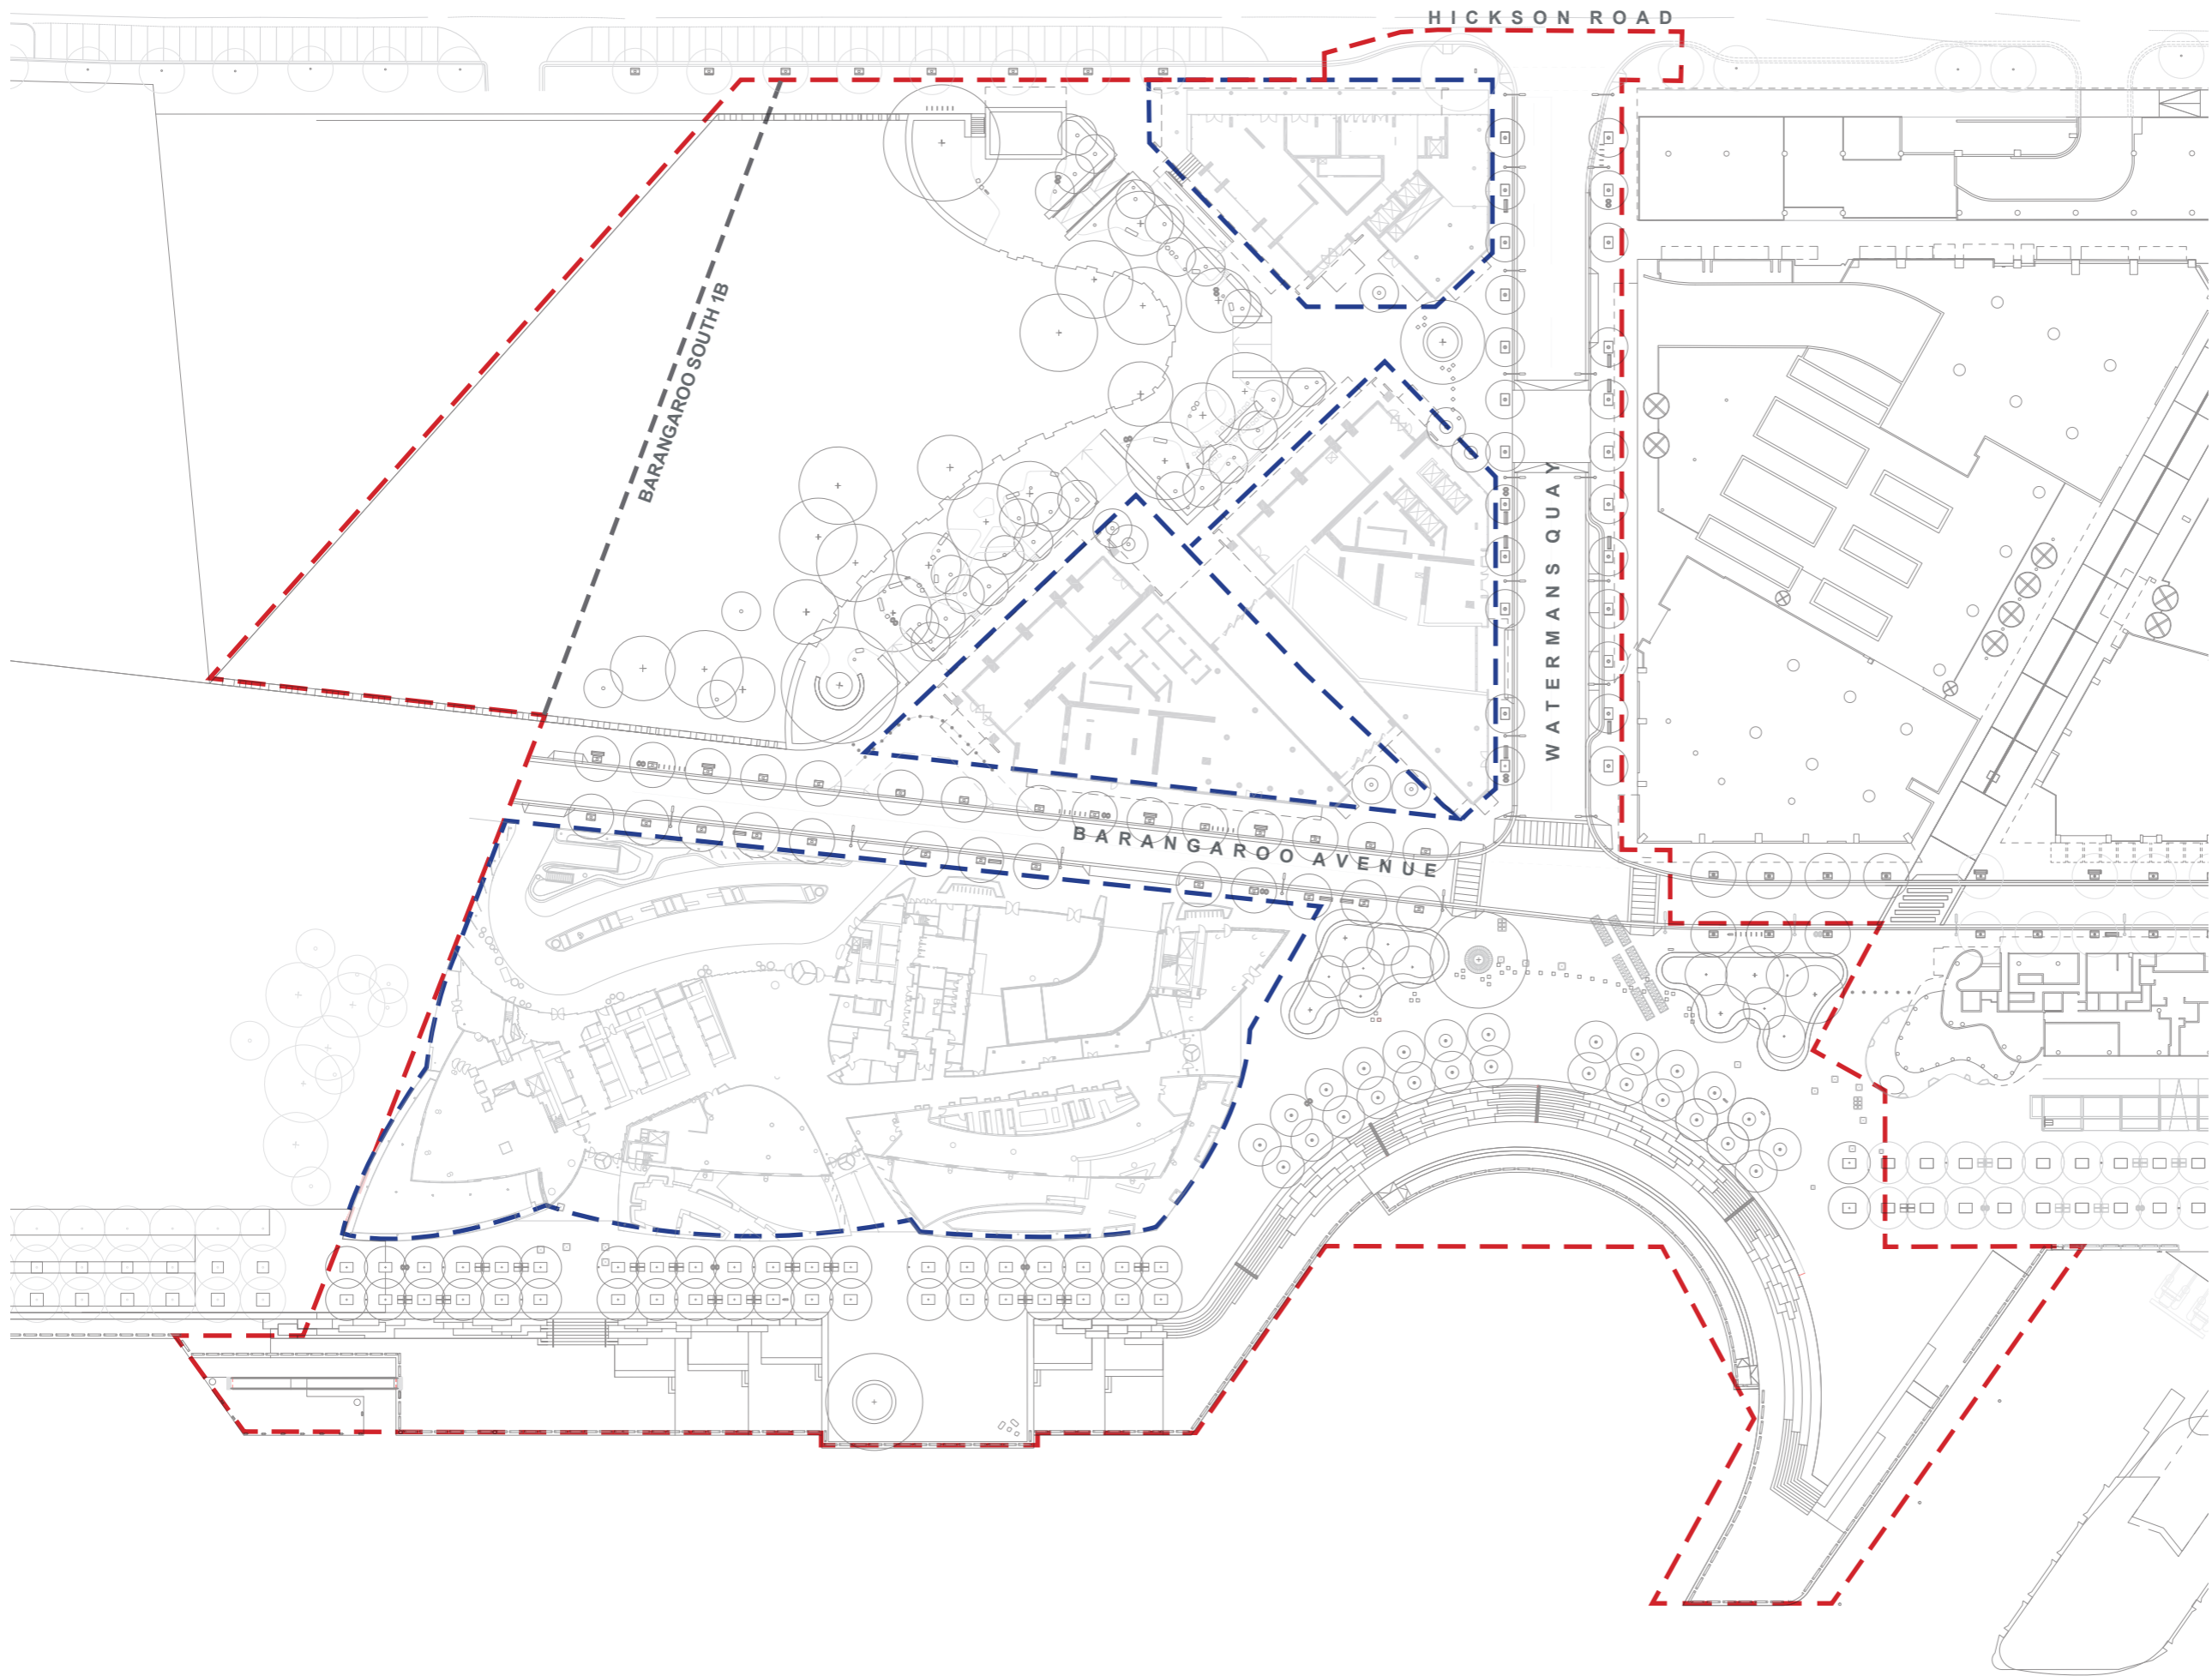


LEGEND

- Development application boundary
- Barangaroo South 1B boundary
- Development application by others

Project
BARANGAROO STAGE 1B
PUBLIC DOMAIN
 Development Application Drawings

 **grant associates**
 21 Tanjong Pagar Road
 #02-02
 Singapore 088444
 T: +65 6221 3596
 E info@grant-associates.uk.com

 **lendlease**
 Level 14, Tower Three,
 International Towers Sydney
 Exchange Place,
 300 Barangaroo Avenue
 Barangaroo NSW 2000
 T: +612 9236 6111

Scale
1:1000@A3



Drawing Title
**STAGE 1B DEVELOPMENT
 APPLICATION BOUNDARY**


Drawn
JS

Drawing Number
BAR-418-DA-SP-GA01

Checked
MW

Revision
 Rev A
 Rev B
 Rev C
 Rev D
 Rev E



Date
 18/11/2016
 20/01/2017
 15/03/2017
 08/09/2017
 03/11/2017

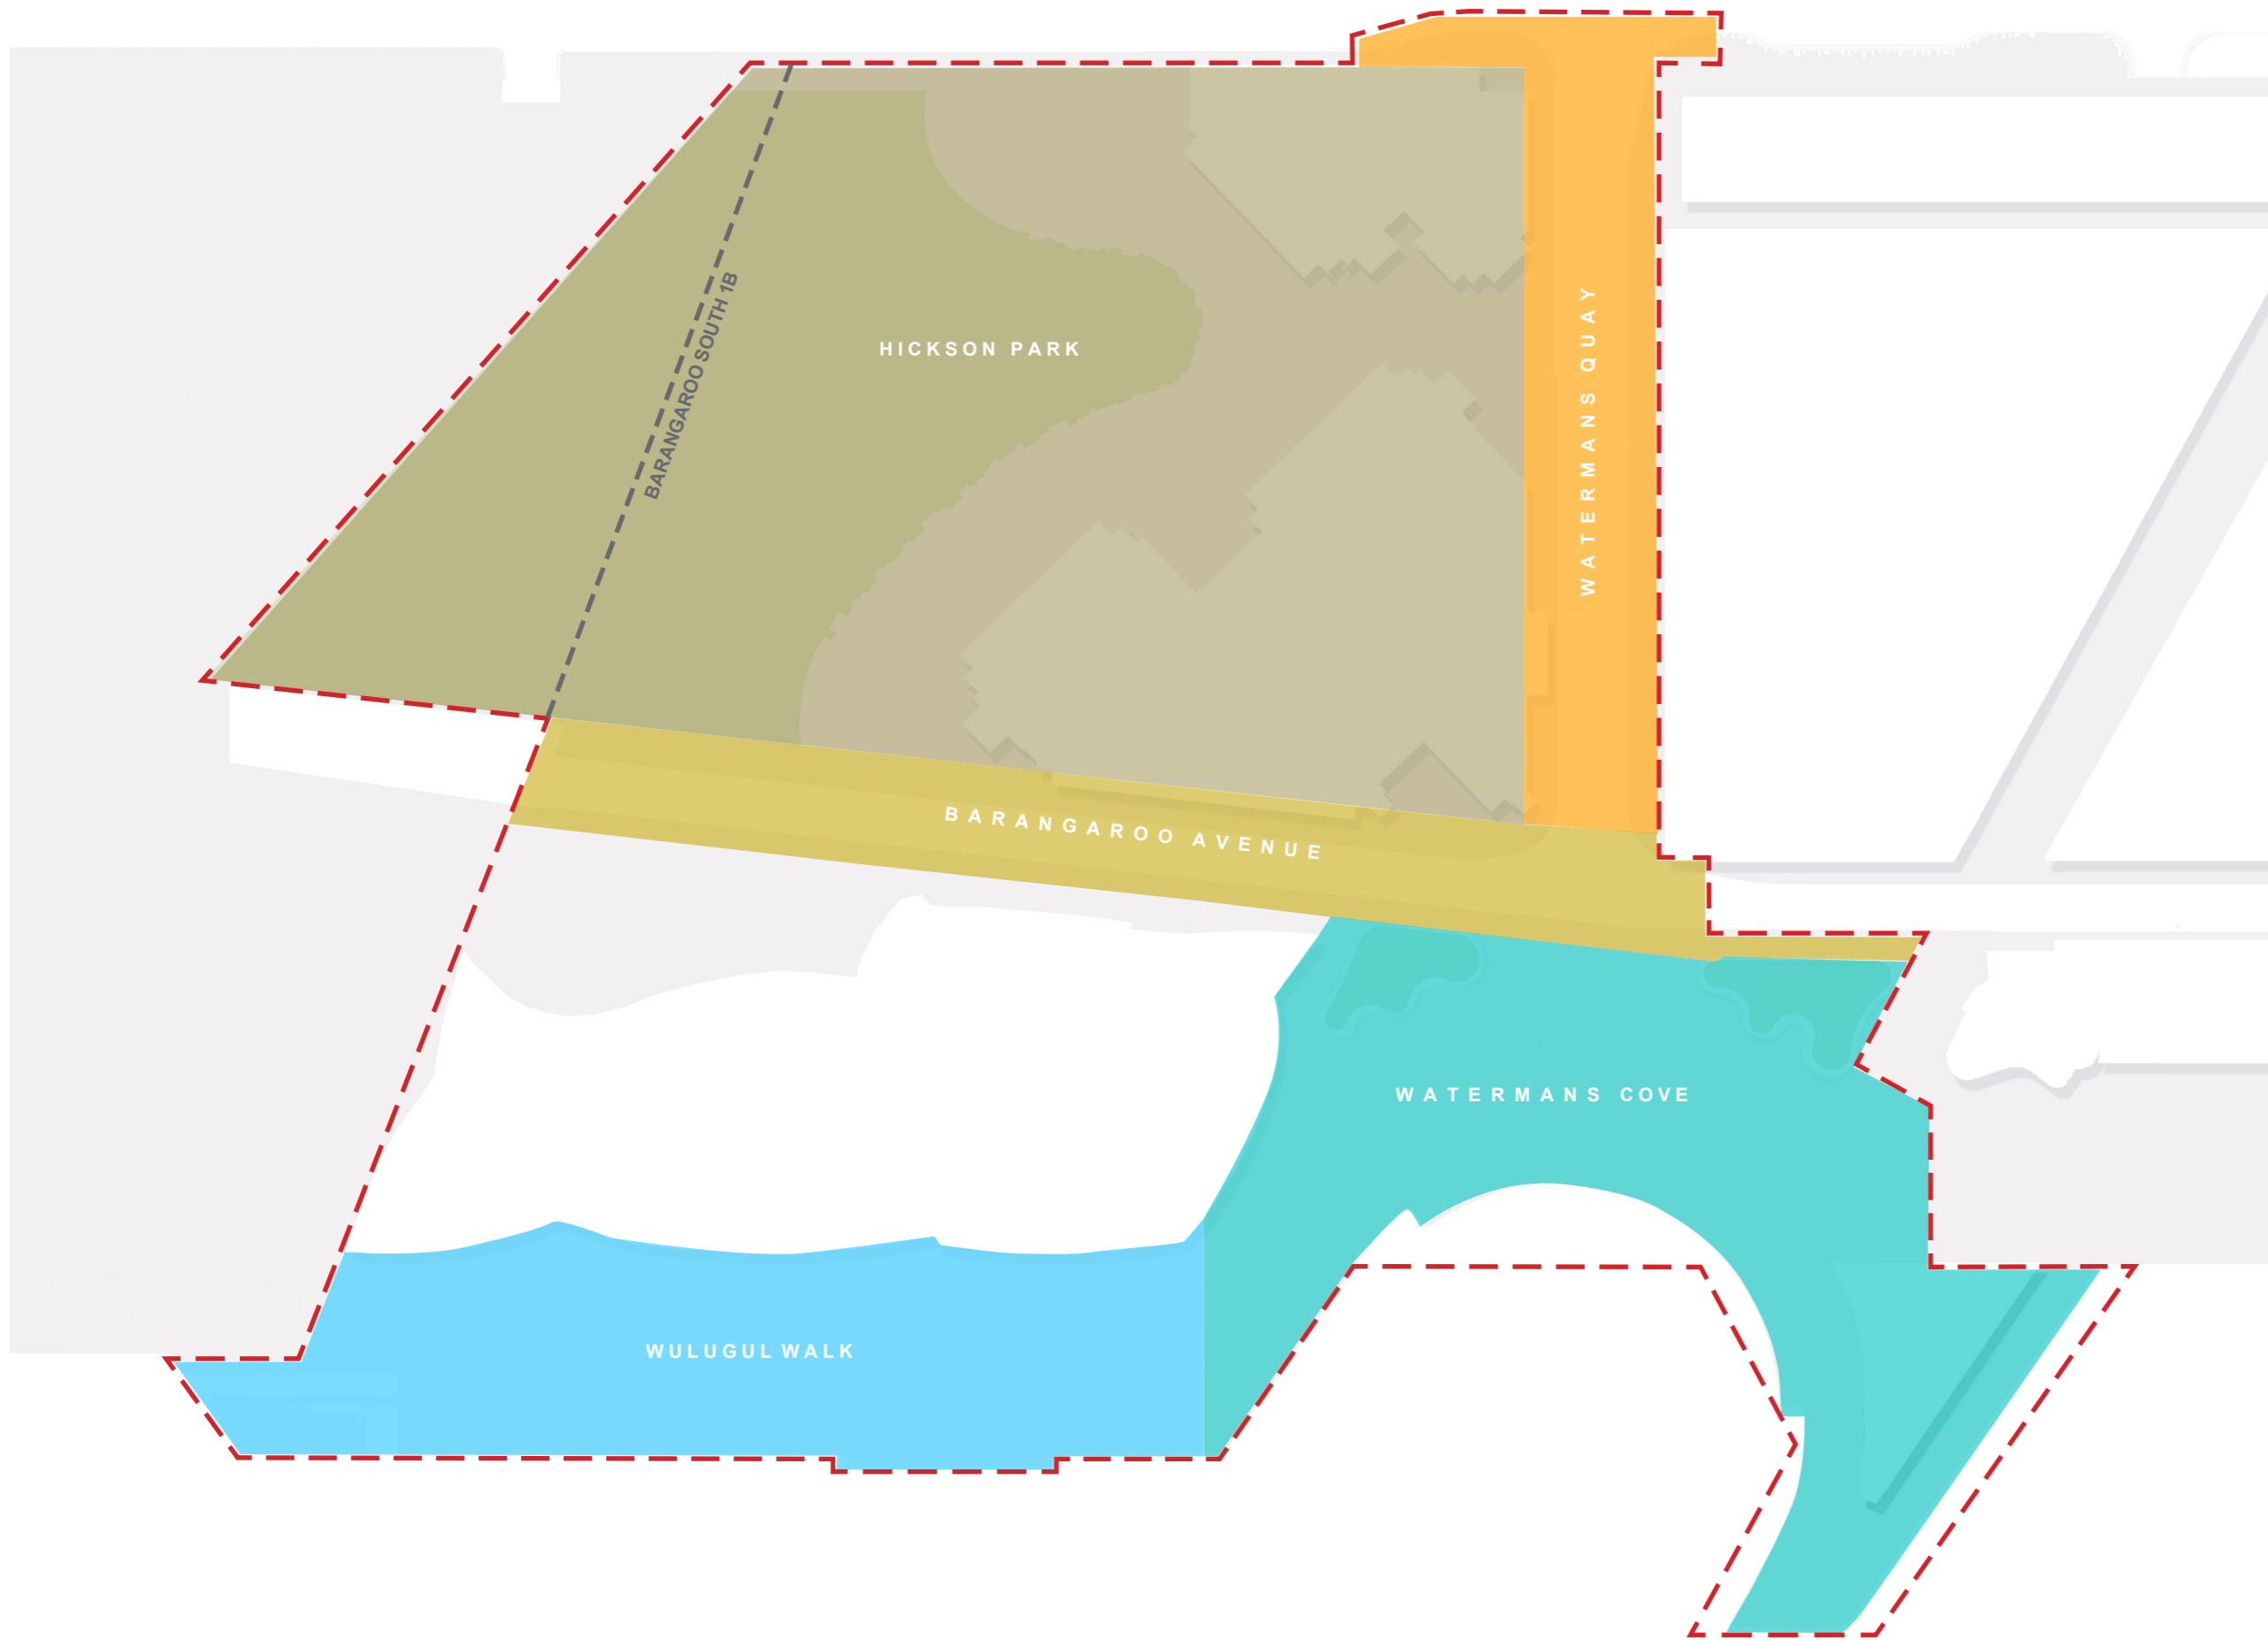

LEGEND


- - - Development application boundary
- - - Barangaroo South 1B boundary


HICKSON ROAD

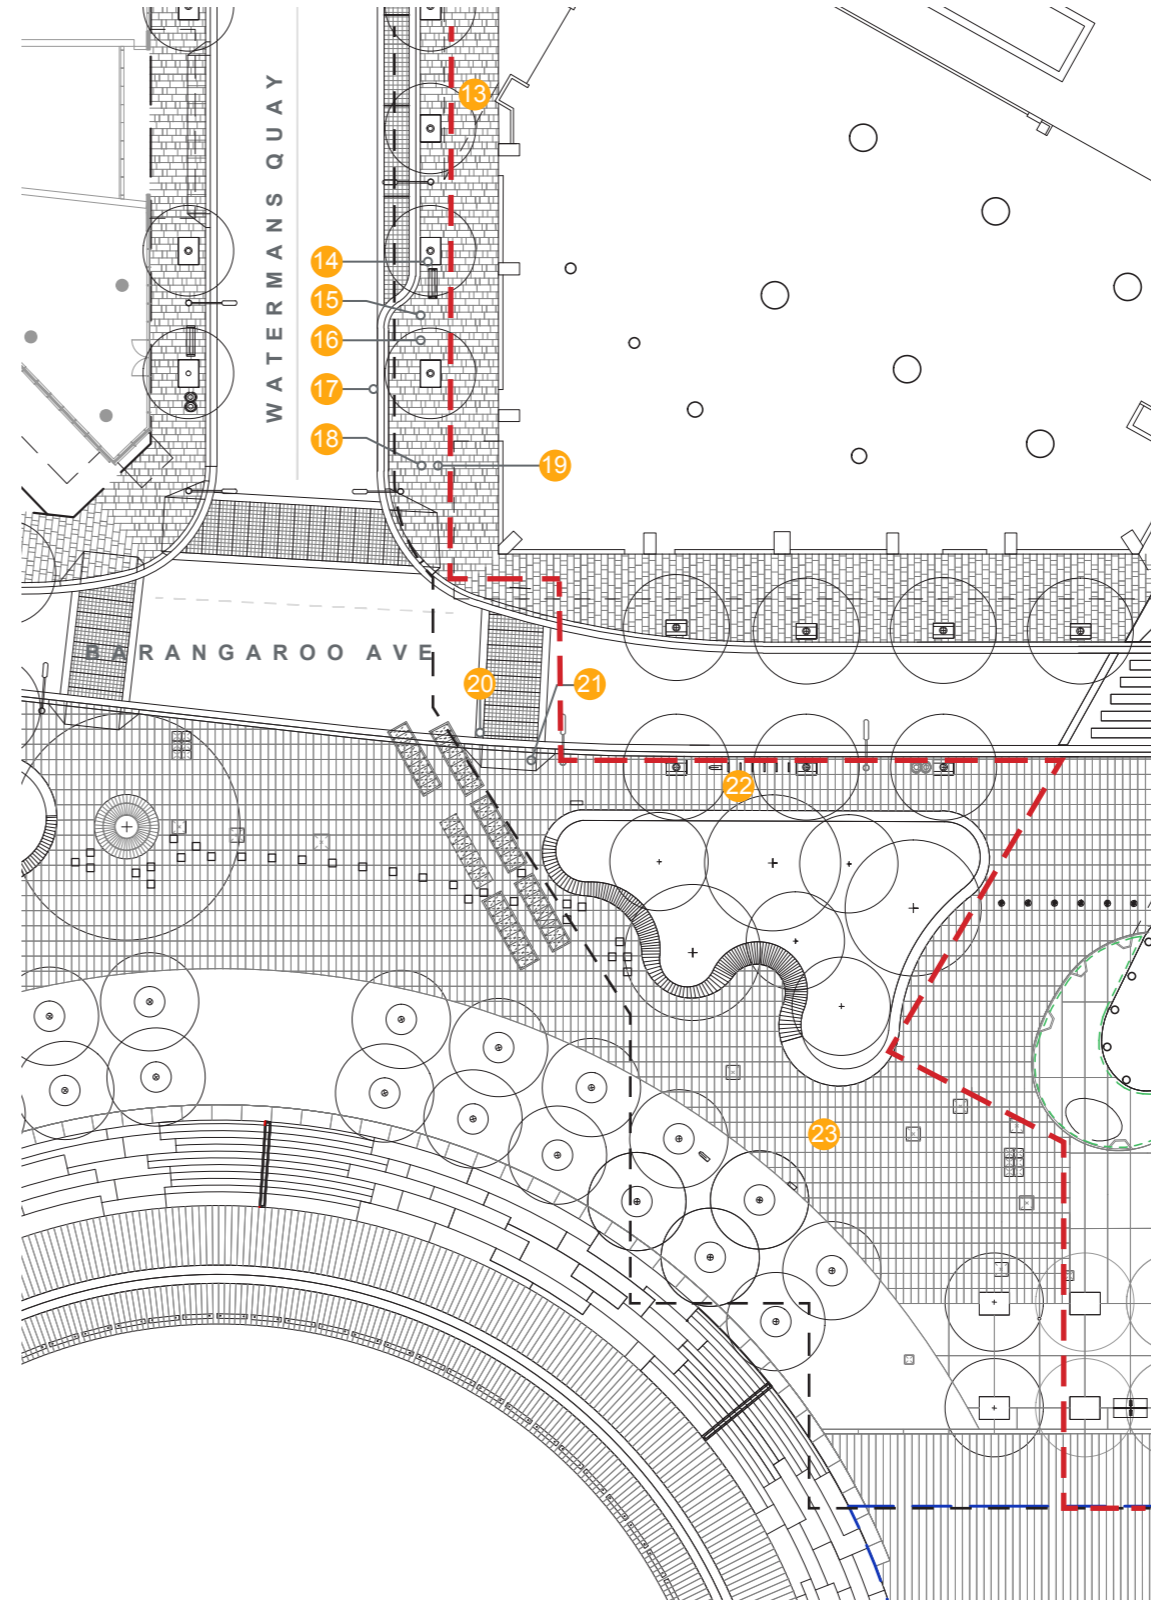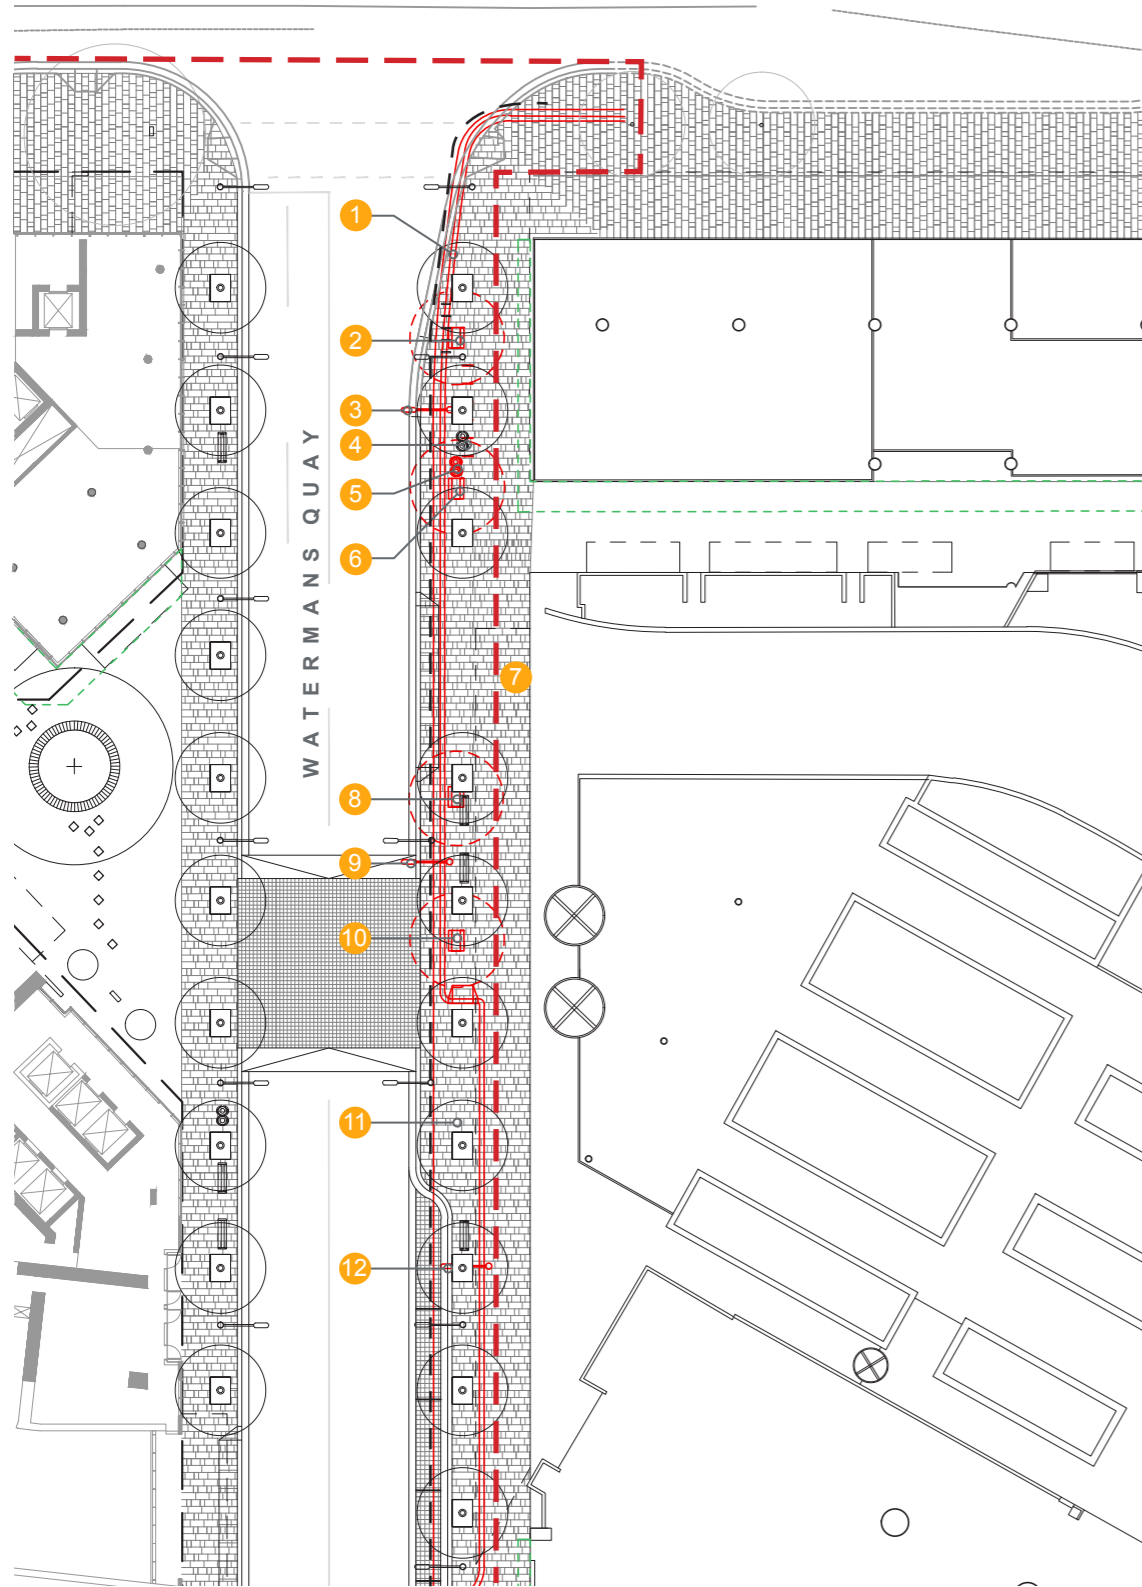

LEGEND

- - - Development application boundary
- - - Extent of stage 1A works
- Stage 1A works already constructed
- Proposed Stage 1B works
- 1 Existing kerb and gutter to be removed
- 2 Existing tree and pit to be removed
- 3 Existing smart pole to be relocated
- 4 Existing bike rack to be relocated
- 5 Existing bin to be relocated
- 6 Existing tree and pit to be removed
- 7 Existing paving to be salvaged and re-laid
- 8 Existing tree and pit to be removed
- 9 Existing smart pole to be relocated
- 10 Existing tree and pit to be removed
- 11 Existing taxi zone to be relocated
- 12 Existing smart pole to be relocated
- 13 Existing paving to be salvaged and re-laid
- 14 Existing bike rack to be relocated
- 15 Existing tree and pit to be removed
- 16 Existing bin to be relocated
- 17 Existing smart pole to be relocated
- 18 Existing tree and pit to be removed
- 19 Existing seat to be relocated
- 20 Existing smart pole to be relocated
- 21 Existing tree and pit to be removed
- 22 Existing paving to be retained
- 23 Existing pre cast concrete to be removed

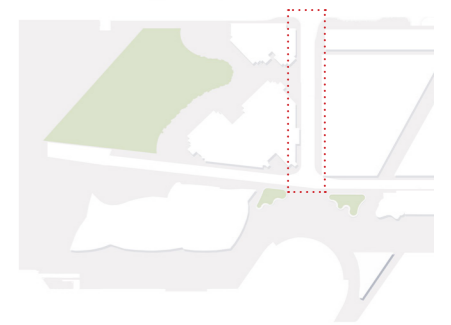

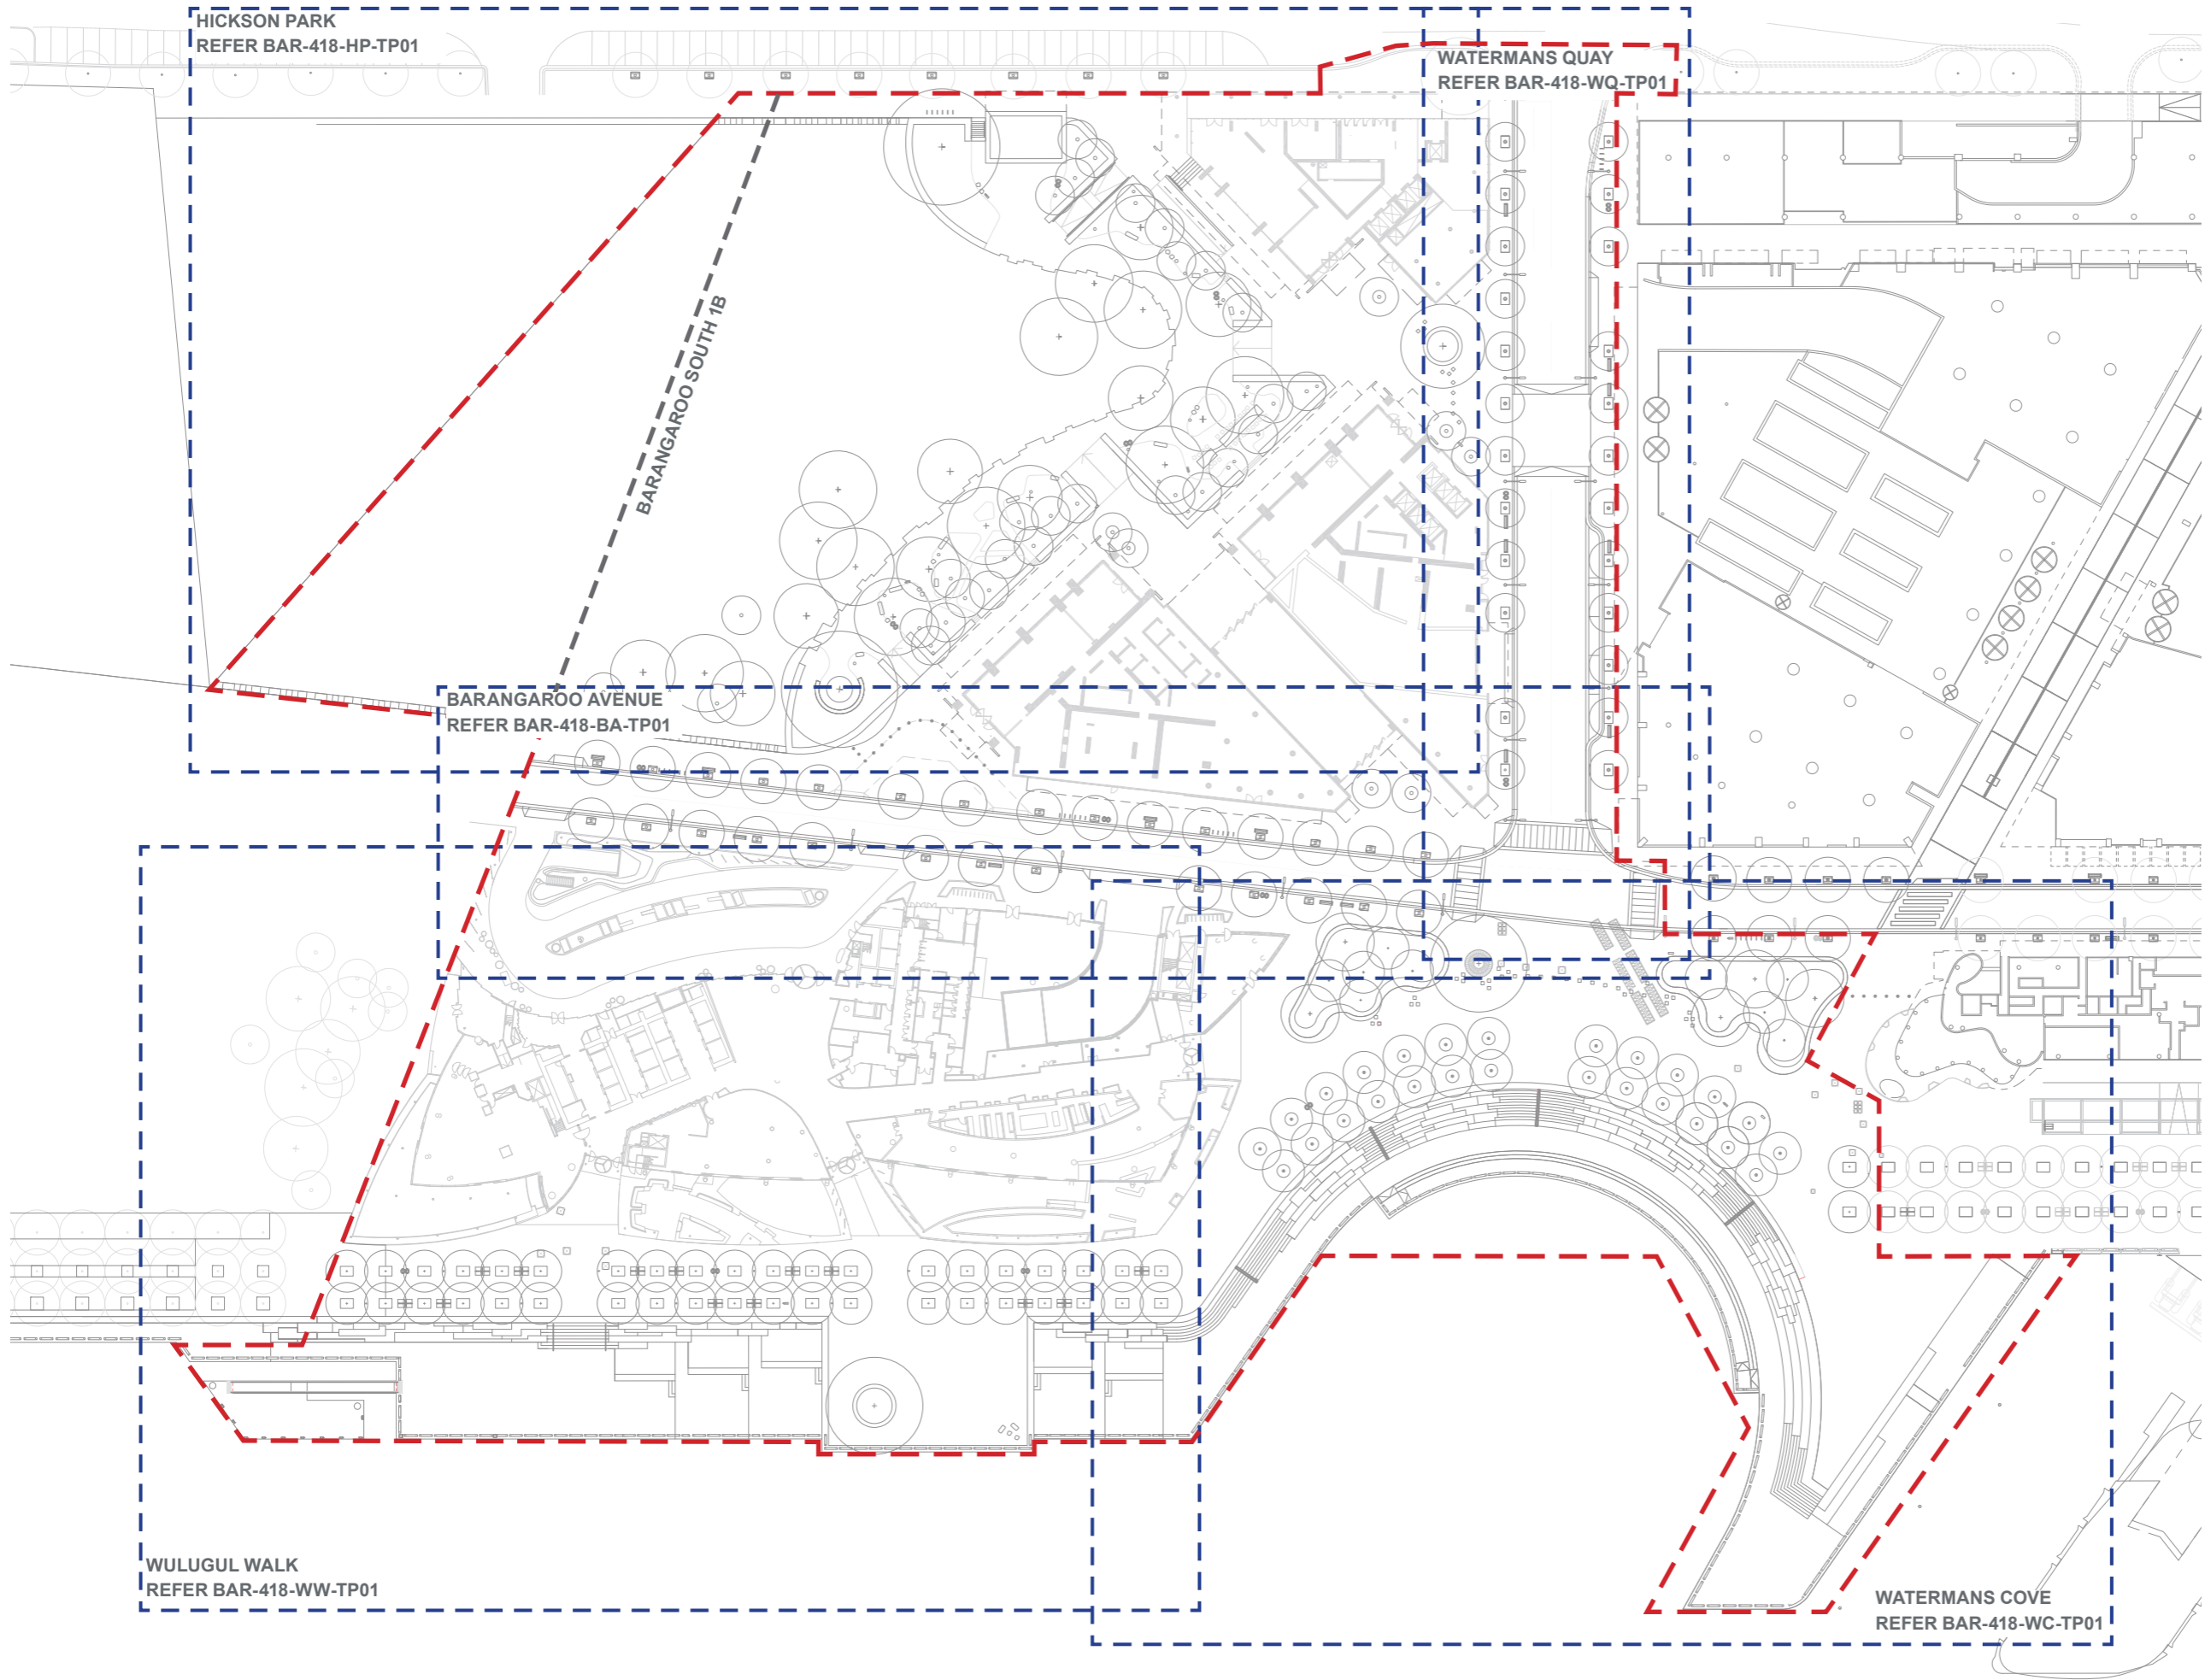

- LEGEND**
- - - Development application boundary
 - - - Barangaroo South 1B boundary
 - - - Drawing reference boundary



LEGEND

- - - Development application boundary
- - - Barangaroo South 1B boundary

BARANGAROO CENTRAL

CROWN SYDNEY

BARANGAROO STAGE 1A

Project
BARANGAROO STAGE 1B
PUBLIC DOMAIN
 Development Application Drawings

grant associates
 21 Tanjong Pagar Road
 #02-02
 Singapore 088444
 T: +65 6221 3596
 E info@grant-associates.uk.com

lendlease
 Level 14, Tower Three,
 International Towers Sydney
 Exchange Place,
 300 Barangaroo Avenue
 Barangaroo NSW 2000
 T: +612 9236 6111

Scale
1:1000@A3

Drawing Title
STAGE 1B MASTER PLAN
 Drawn
JS

Drawing Number
BAR-418-DA-SP-GA05
 Checked
MW

Revision
 Rev A
 Rev B
 Rev C
 Rev D
 Rev E
 Rev F
 Rev G

Date
 18/11/2016
 20/01/2017
 15/03/2017
 28/04/2017
 08/09/2017
 08/09/2017
 03/11/2017